


LOT AREA  
10,826 Sq. Feet  
0.25 Acres

NORTH RIVER LAKE  
ELEVATION = 452'  
FROM DES WEBSITE

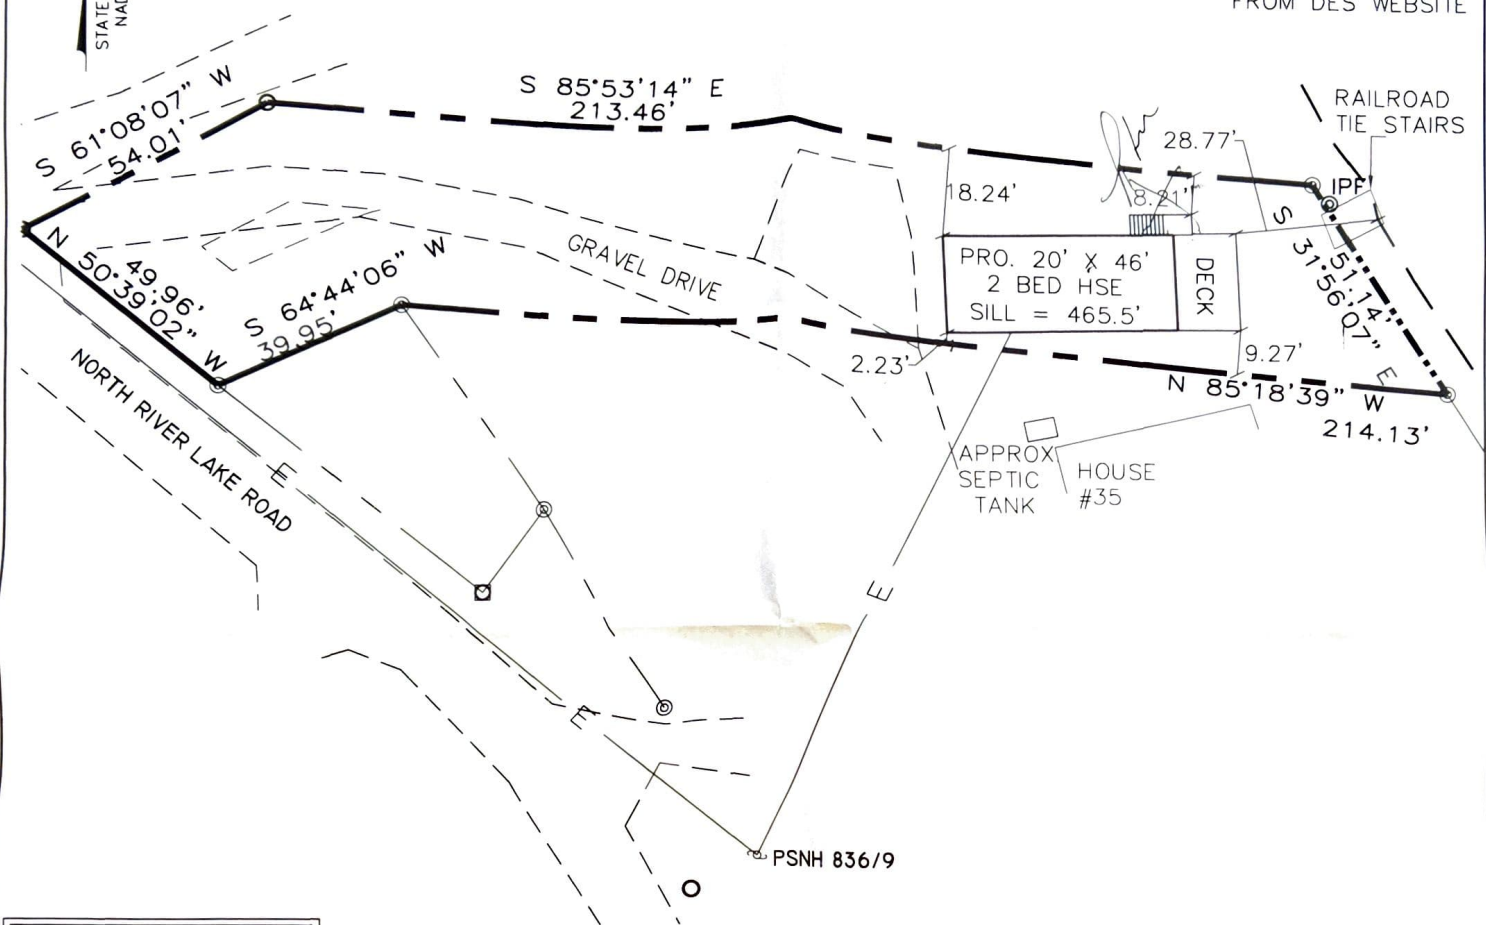

STATE OF NEW HAMPSHIRE  
No. 945  
SCOTT R. FRANKIEWICZ  
LAND SURVEYOR  
SIGNATURE

I CERTIFY THAT THIS SURVEY PLAT IS NOT A SUBDIVISION PURSUANT TO THIS TITLE AND THAT THE LINES OF STREETS AND WAYS SHOWN ARE THOSE OF PUBLIC OR PRIVATE STREETS OR WAYS ALREADY ESTABLISHED AND THAT NO NEW WAYS ARE SHOWN.

SCOTT R. FRANKIEWICZ, LLS DATE:



**N.H. LAND**  
*Consultants*

SURVEYING • LAND PLANNING • REAL ESTATE  
A VETERAN OWNED COMPANY  
683C FIRST NH TURNPIKE, NORTHWOOD, NH 03261  
PH. 603-942-9220 WEBSITE: NHLANDCONSULTANTS.COM

**CERTIFIED PLOT PLAN**  
TAX MAP 1 LOT 43  
JILL CARNEY  
37 NORTHW RIVER LAKE ROAD  
NOTTINGHAM, NH 03261  
BOOK 5836 PAGE 1274

SCALE: 1" = 40' DATE: 10-19-2020