
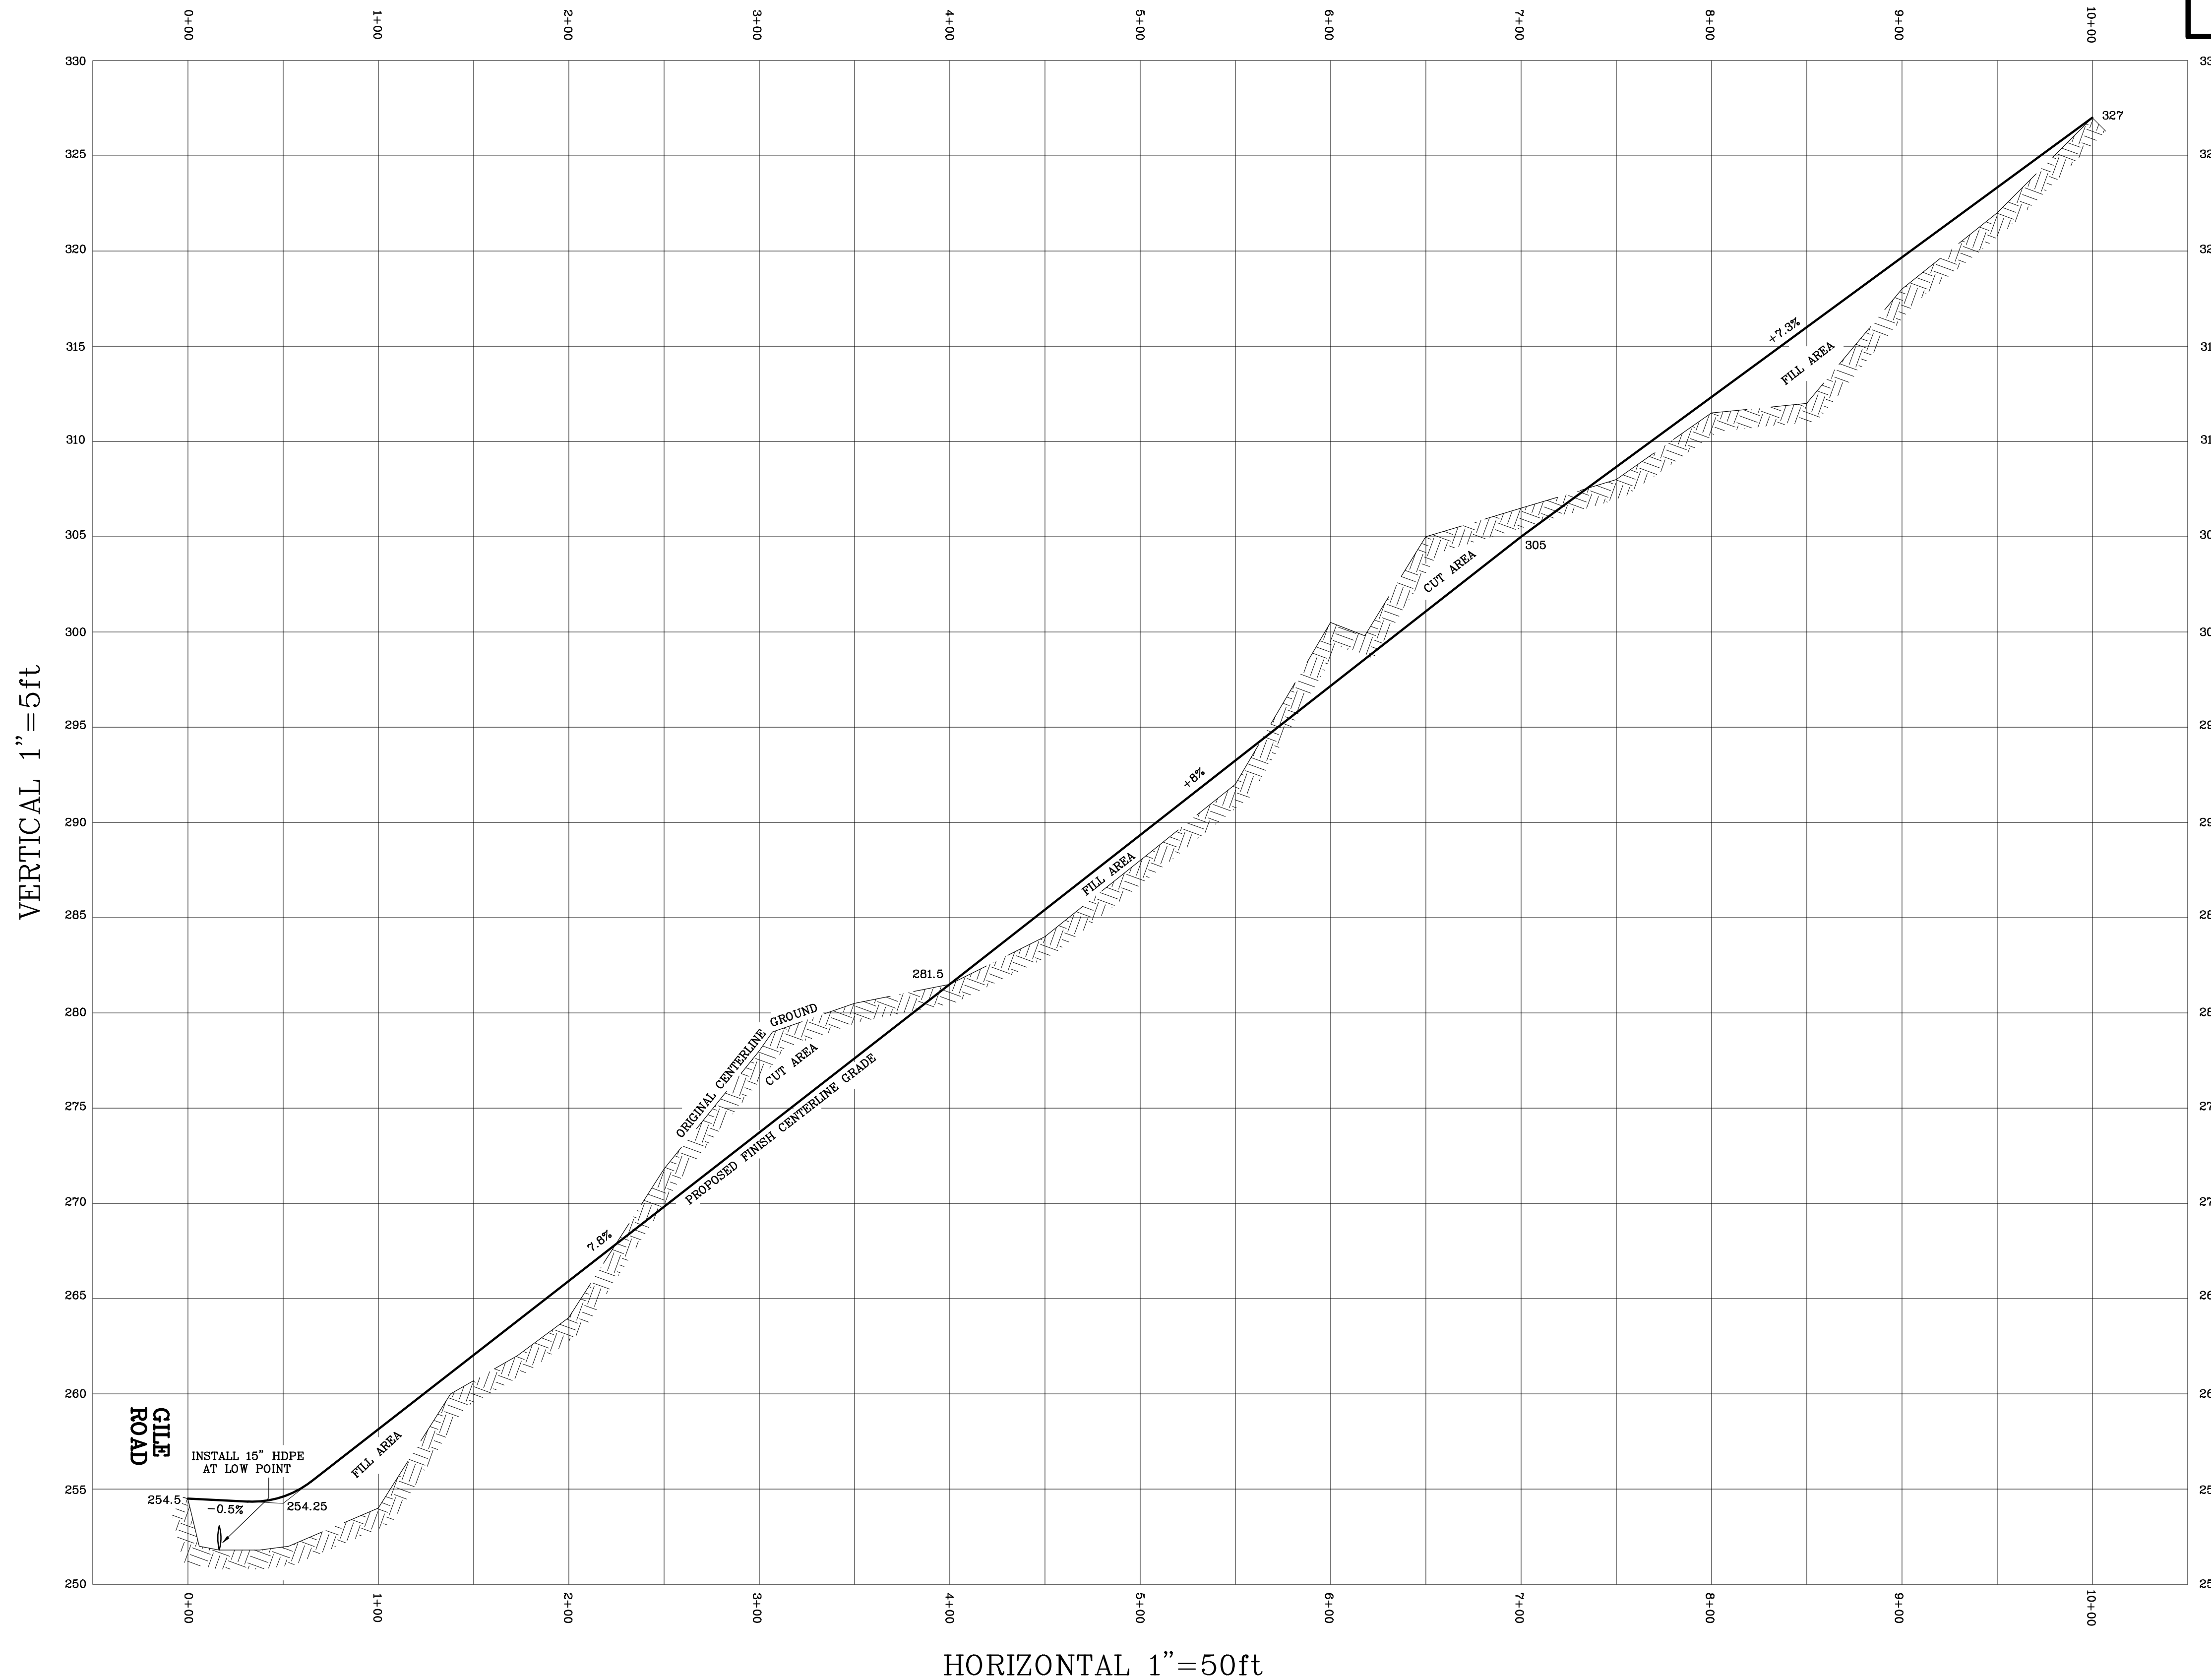


EROSION & SEDIMENT CONTROL

1) Contractor to employ best management practices as found in the "Stormwater Management and Erosion & Sediment Control Handbook for Urban and Developing Areas in New Hampshire, Dated August 1992".

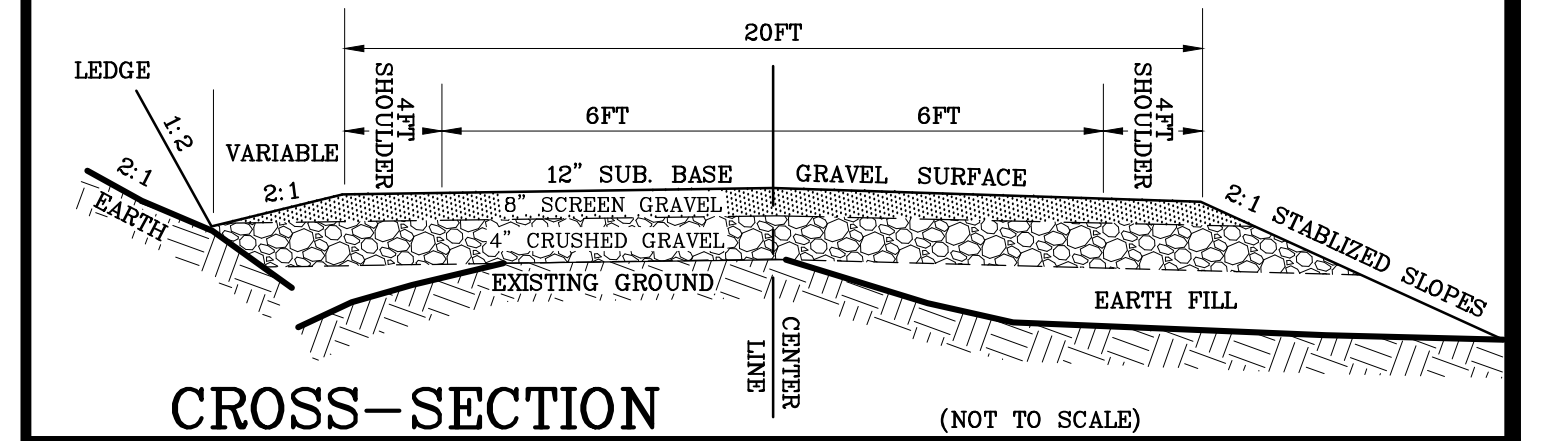

OWNER OF RECORD
 TAX MAP 28 LOT 10
 (as per Town Records)
 Richard & Sandra Lane
 22 Gile Road
 Nottingham, NH 03290
 See RCRD Bk: 2583 Pg: 1872
 Also See Plan C-3594 (Lot 1)

DRIVEWAY
 PROFILE PLAN
 for
**Nathan & Kerry
 Tandy**
 in
Nottingham, N.H.
 Rockingham County
 August 2021

Scale 1 inch = 50 feet

Landry Surveying, LLC
 248 Mill Pond Road
 Nottingham, NH 03290
 (603) 679-1387