



# OLD TURNPIKE ROAD (NH Route 4)

CONCEPTUAL PLAN  
for  
Daniel F. Mather  
and  
Patti Mather  
at  
244 Old Turnpike Road  
Nottingham, NH  
December 12, 2022  
Scale 1"=60'

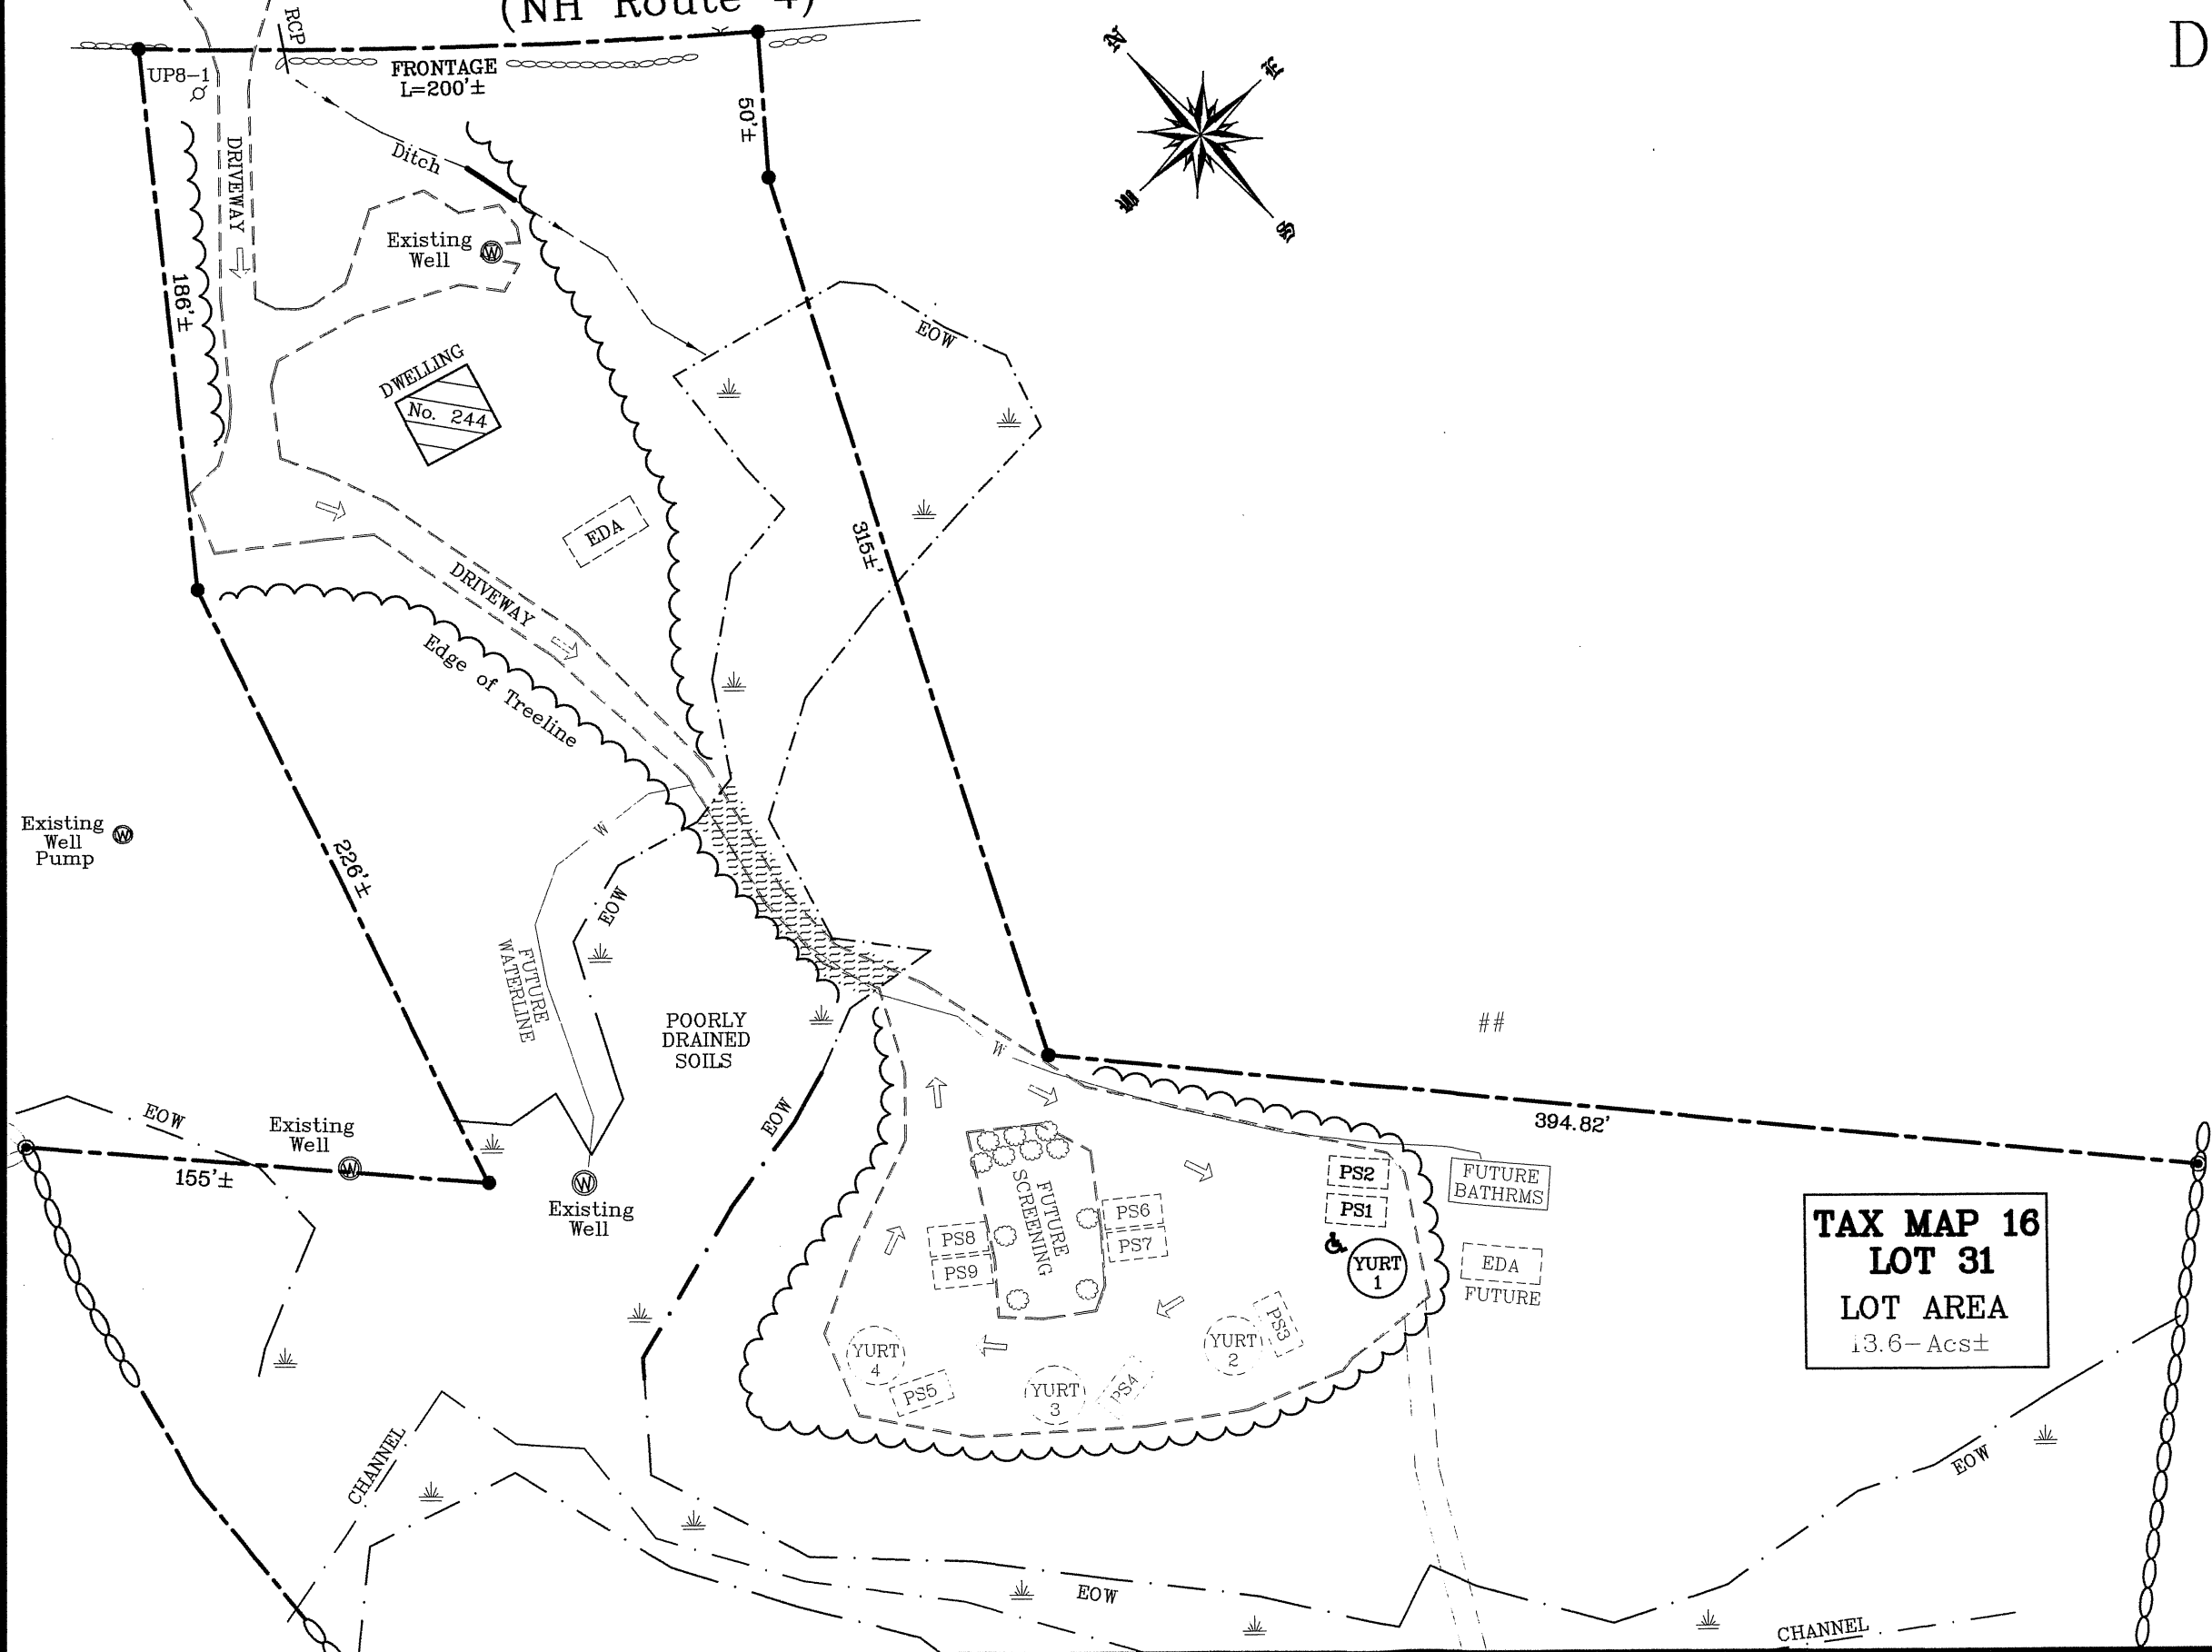

**TAX MAP 16**  
**LOT 31**  
**LOT AREA**  
13.6-Acs±


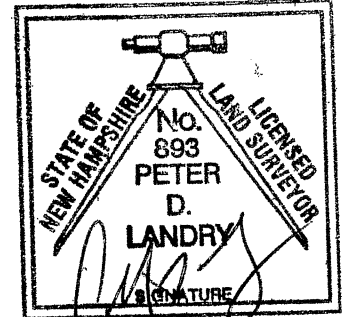


prepared by  
**Landry Surveying, LLC**  
248 Mill Pond Road  
Nottingham, NH 03290  
(603) 679-1387


Job No. 974

# OLD TURNPIKE ROAD (NH Route 4)

CONCEPTUAL PLAN  
for  
**Daniel F. Mather**  
and  
**Patti Mather**  
at  
244 Old Turnpike Road  
Nottingham, NH  
December 12, 2022  
Scale 1"=60'

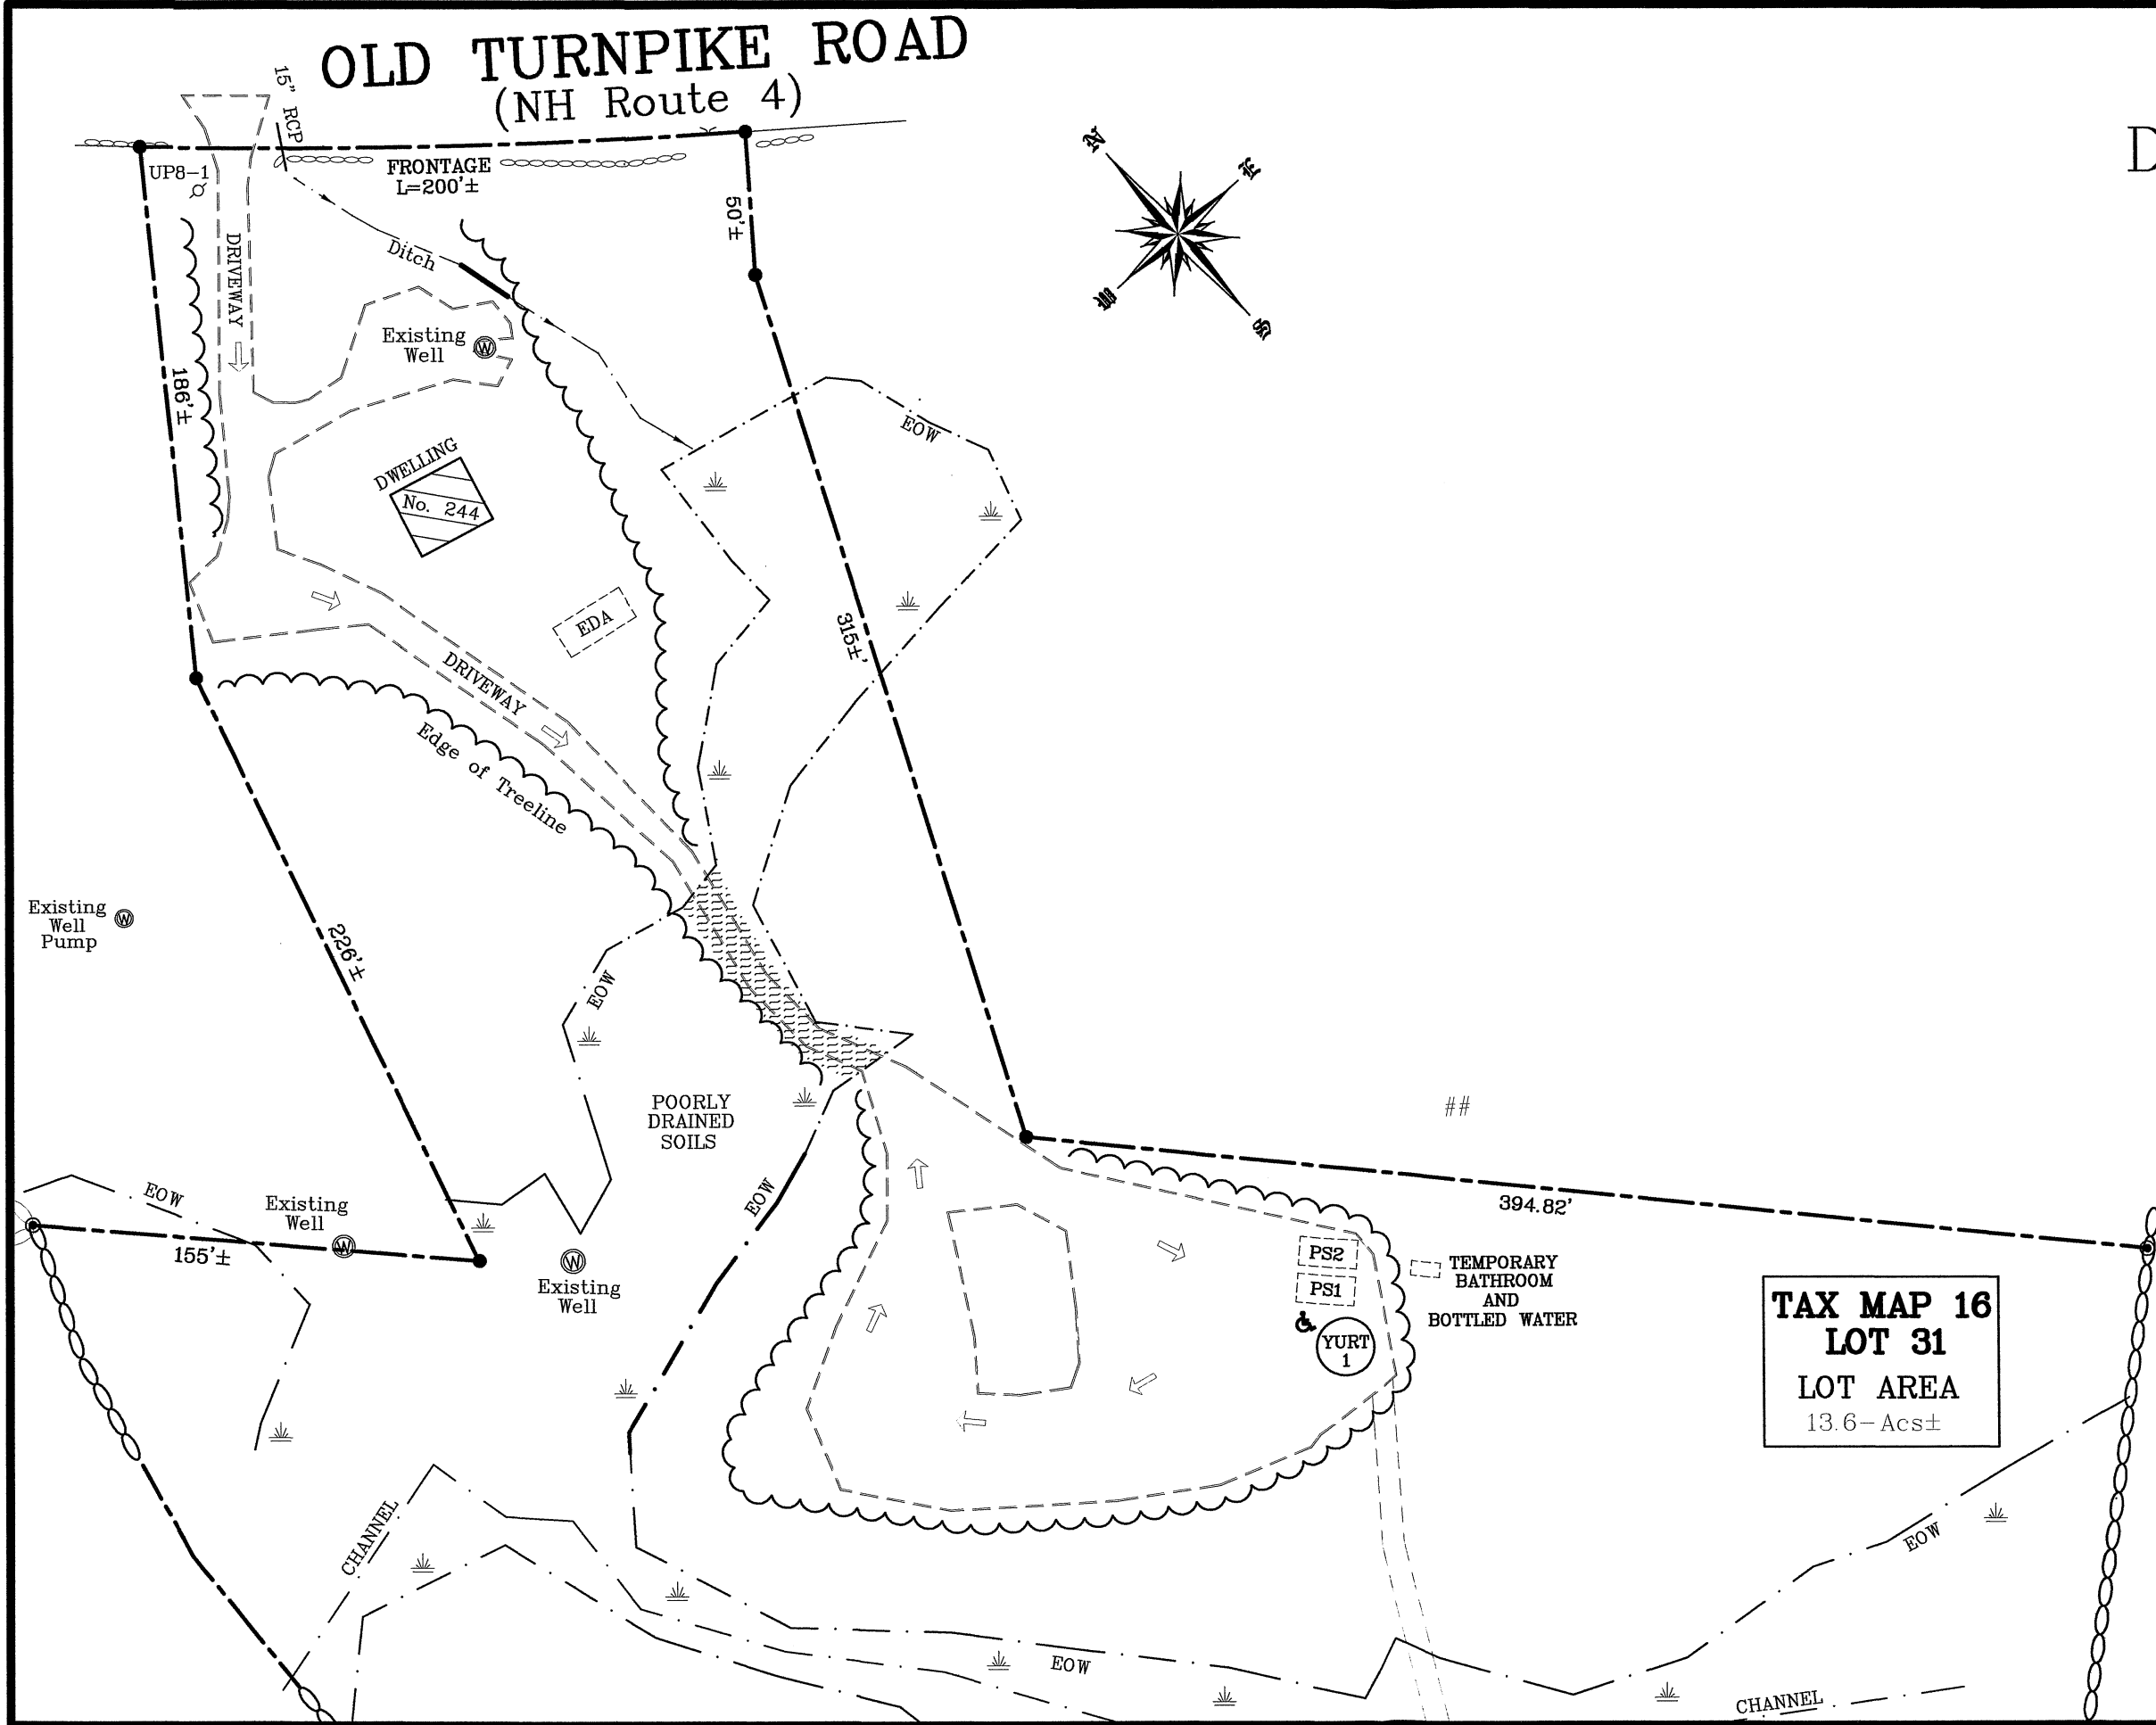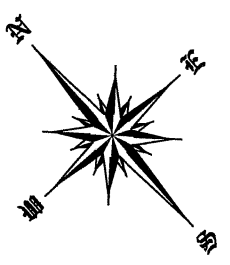

**TAX MAP 16**  
**LOT 31**  
LOT AREA  
13.6-Acs±

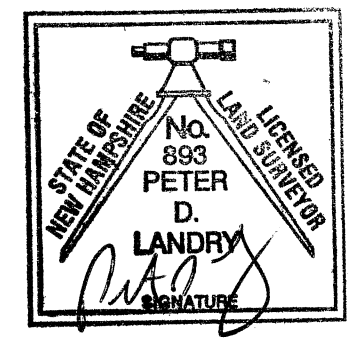

prepared by  
**Landry Surveying, LLC**  
248 Mill Pond Road  
Nottingham, NH 03290  
(603) 679-1387

Job No. 974